



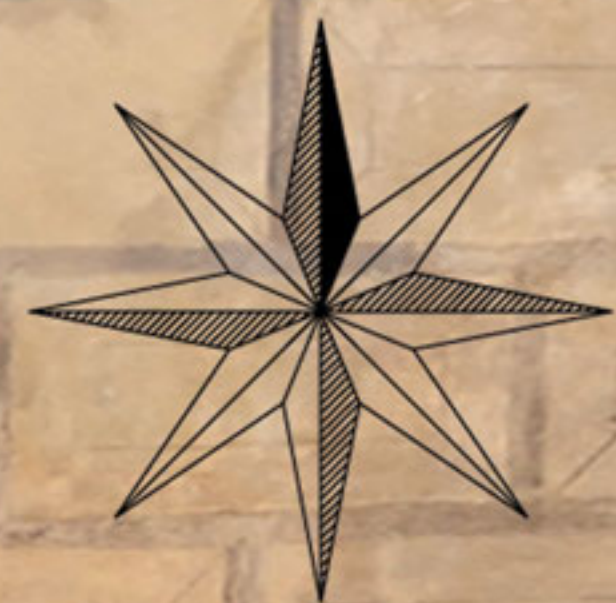

THE BLACK STAR HOUSE



Seminářská 177/6
Praha 1, Staré Město

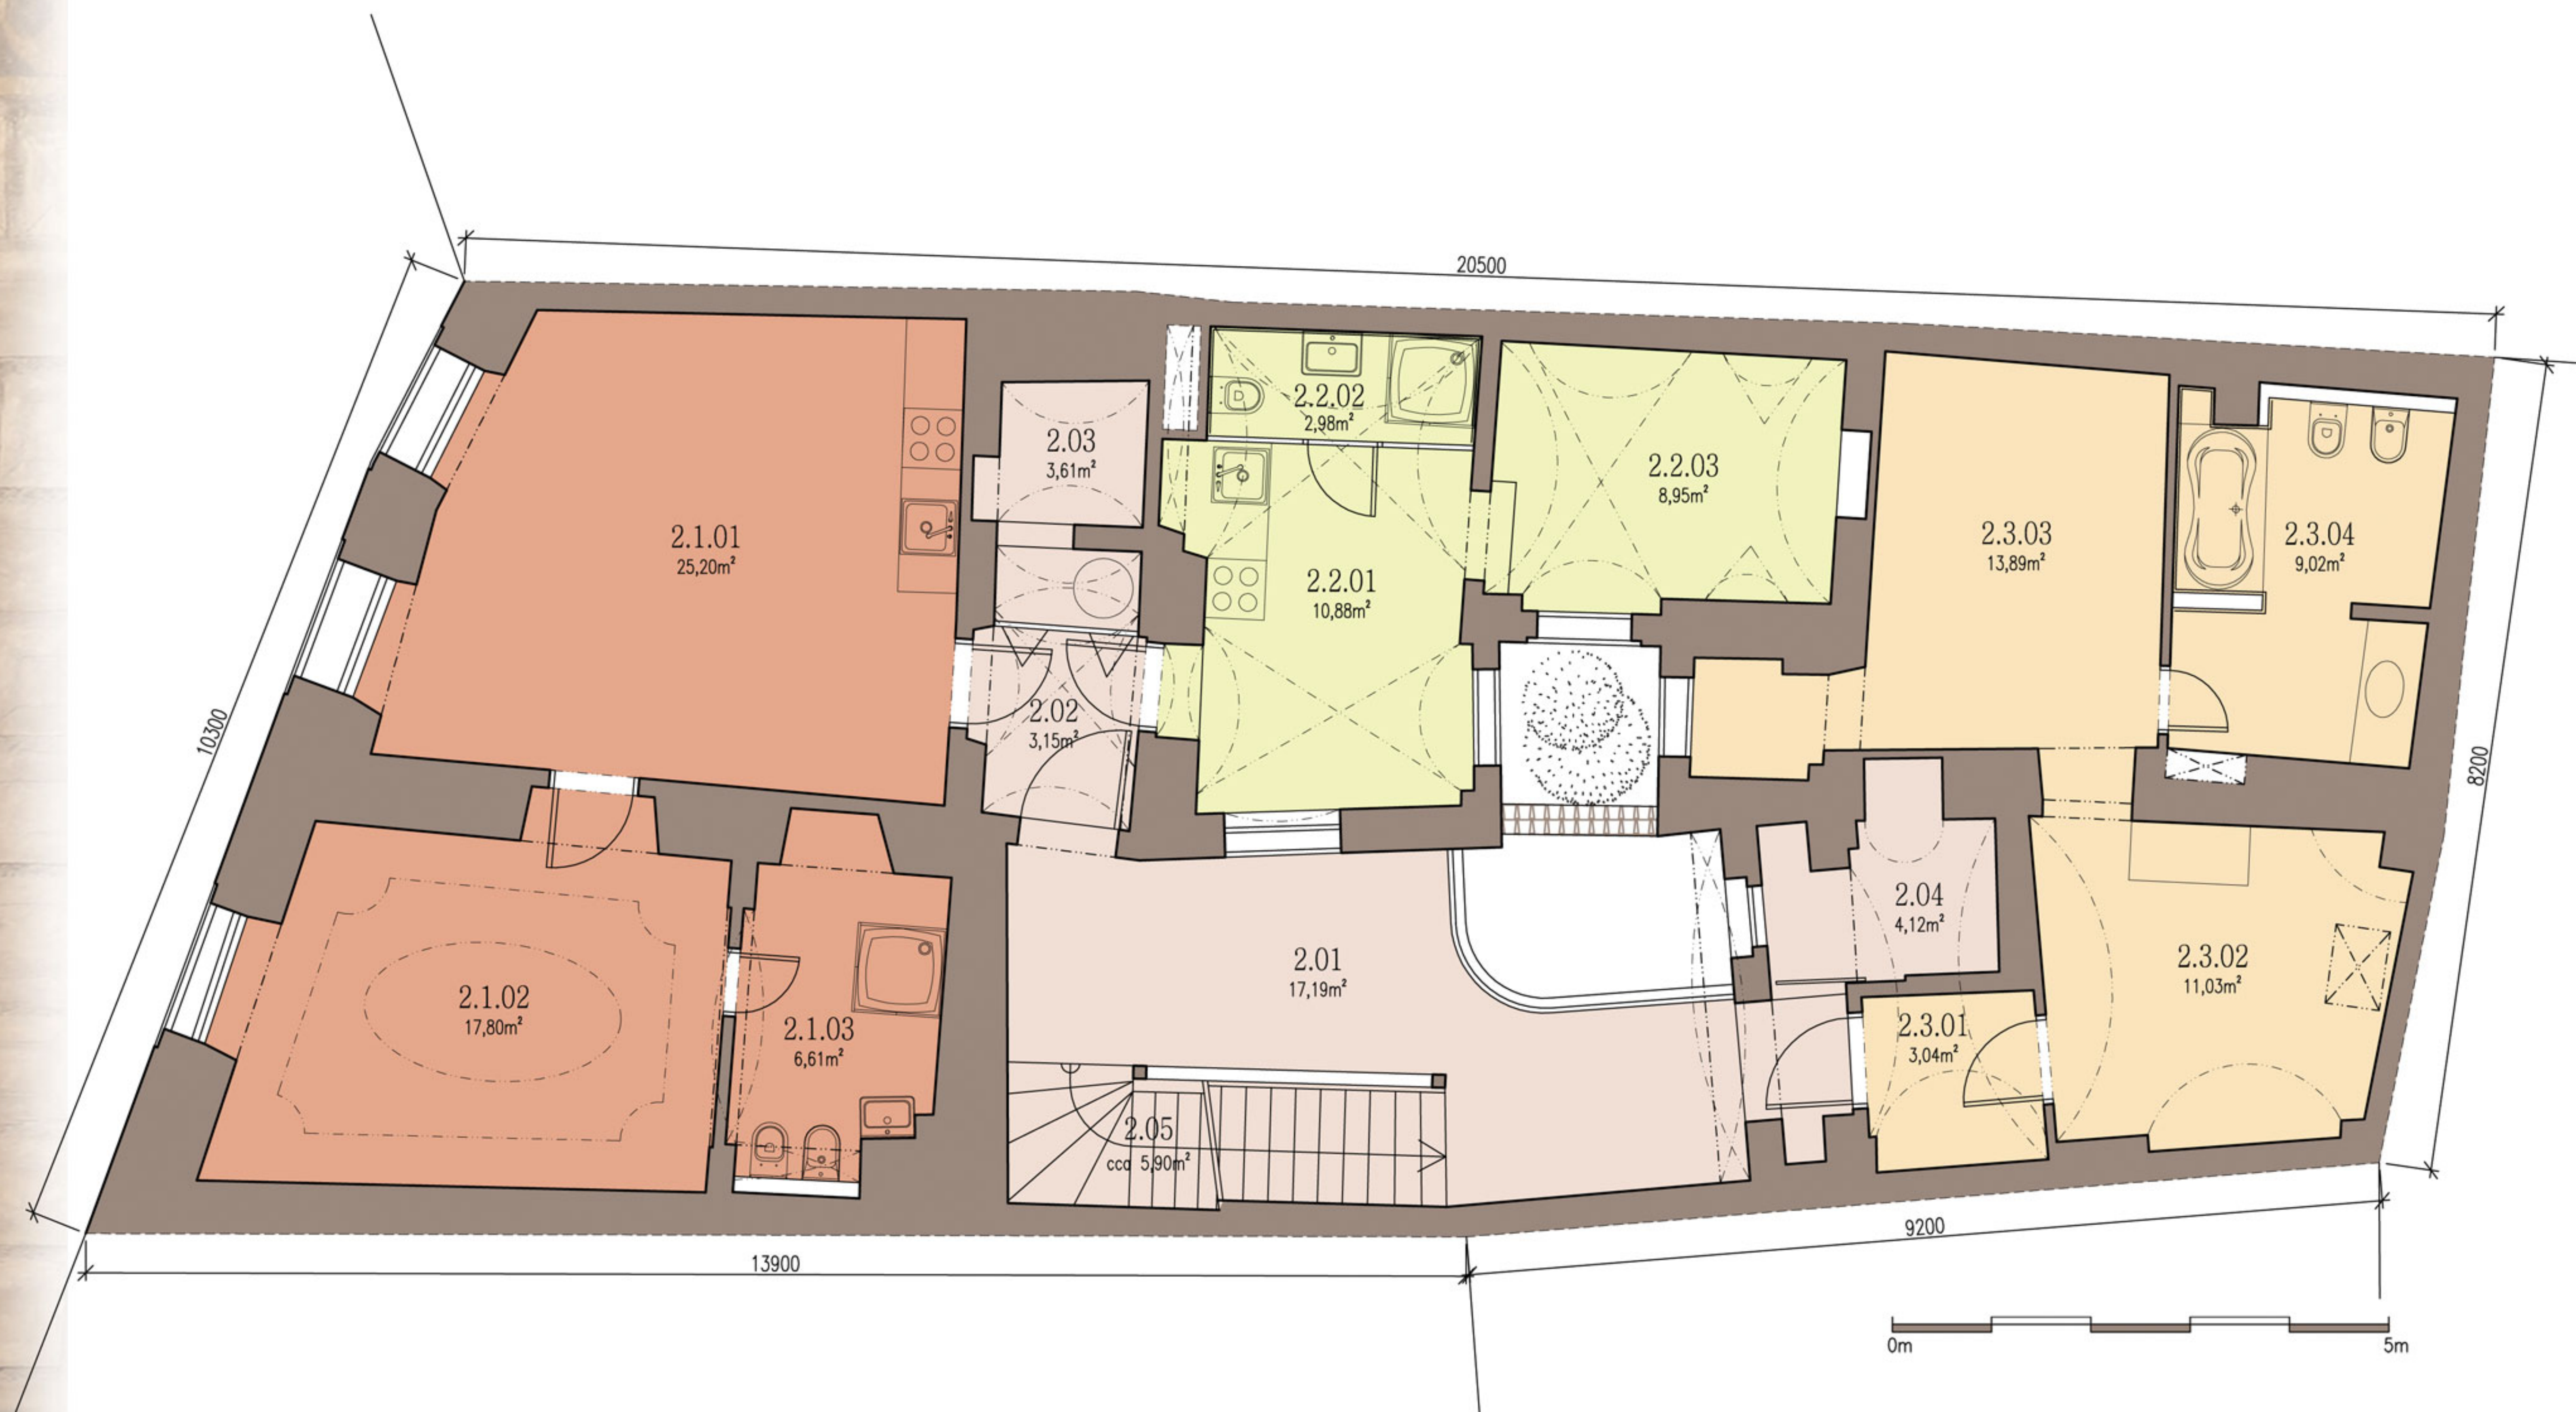

APARTMENT 2.1	49,61 m ²
2.1.01 ROOM	25,20 m ²
2.1.02 ROOM	17,80 m ²
2.1.03 BATHROOM	6,61 m ²
APARTMENT 2.2	22,81 m ²
2.2.01 ROOM	10,88 m ²
2.2.02 BATHROOM	2,98 m ²
2.2.03 ROOM	8,95 m ²

APARTMENT 2.3	36,98 m ²
2.3.01 CORRIDOR	3,04 m ²
2.3.02 ROOM	11,03 m ²
2.3.03 ROOM	13,89 m ²
2.3.04 BATHROOM	9,02 m ²

COMMON AREAS	33,97 m ²
2.01 CORRIDOR	17,19 m ²
2.02 CORRIDOR	3,15 m ²
2.03 STORAGE	3,61 m ²
2.04 STORAGE	4,12 m ²
2.05 STAIRS (cca m ²)	5,90 m ²

FIRST FLOOR

GROSS FLOOR AREA 189,90 m²
NET FLOOR AREA 143,37 m²
1:75

